

OTHER PROJECTS

SAMRIDDIH'S
Florence
2/3/4 BHK LUXURY APARTMENTS

SAMRIDDIH'S
RESIDENCY
Luxury Apartments

SAMRIDDIH'S
Regal
Apartments

SAMRIDDIH'S
Seven Heaven
Main Gandhi Path Vaishali Nagar, Jaipur

SAMRIDDIH'S
Dynasty
2/3/4 BHK LUXURY APARTMENTS

GS Greens
PLOTTING TOWNSHIP

UPCOMING PROJECTS


ANSAL TOWNSHIP,
AJMER
AFFORDABLE VILLAS

CHITTORGARH ROAD,
BHILWARA
PREMIUM VILLAS & FLATS

GOODWORK # +91 96029 56341



आपके  सुंदर घर का सपना हमने माना अपना

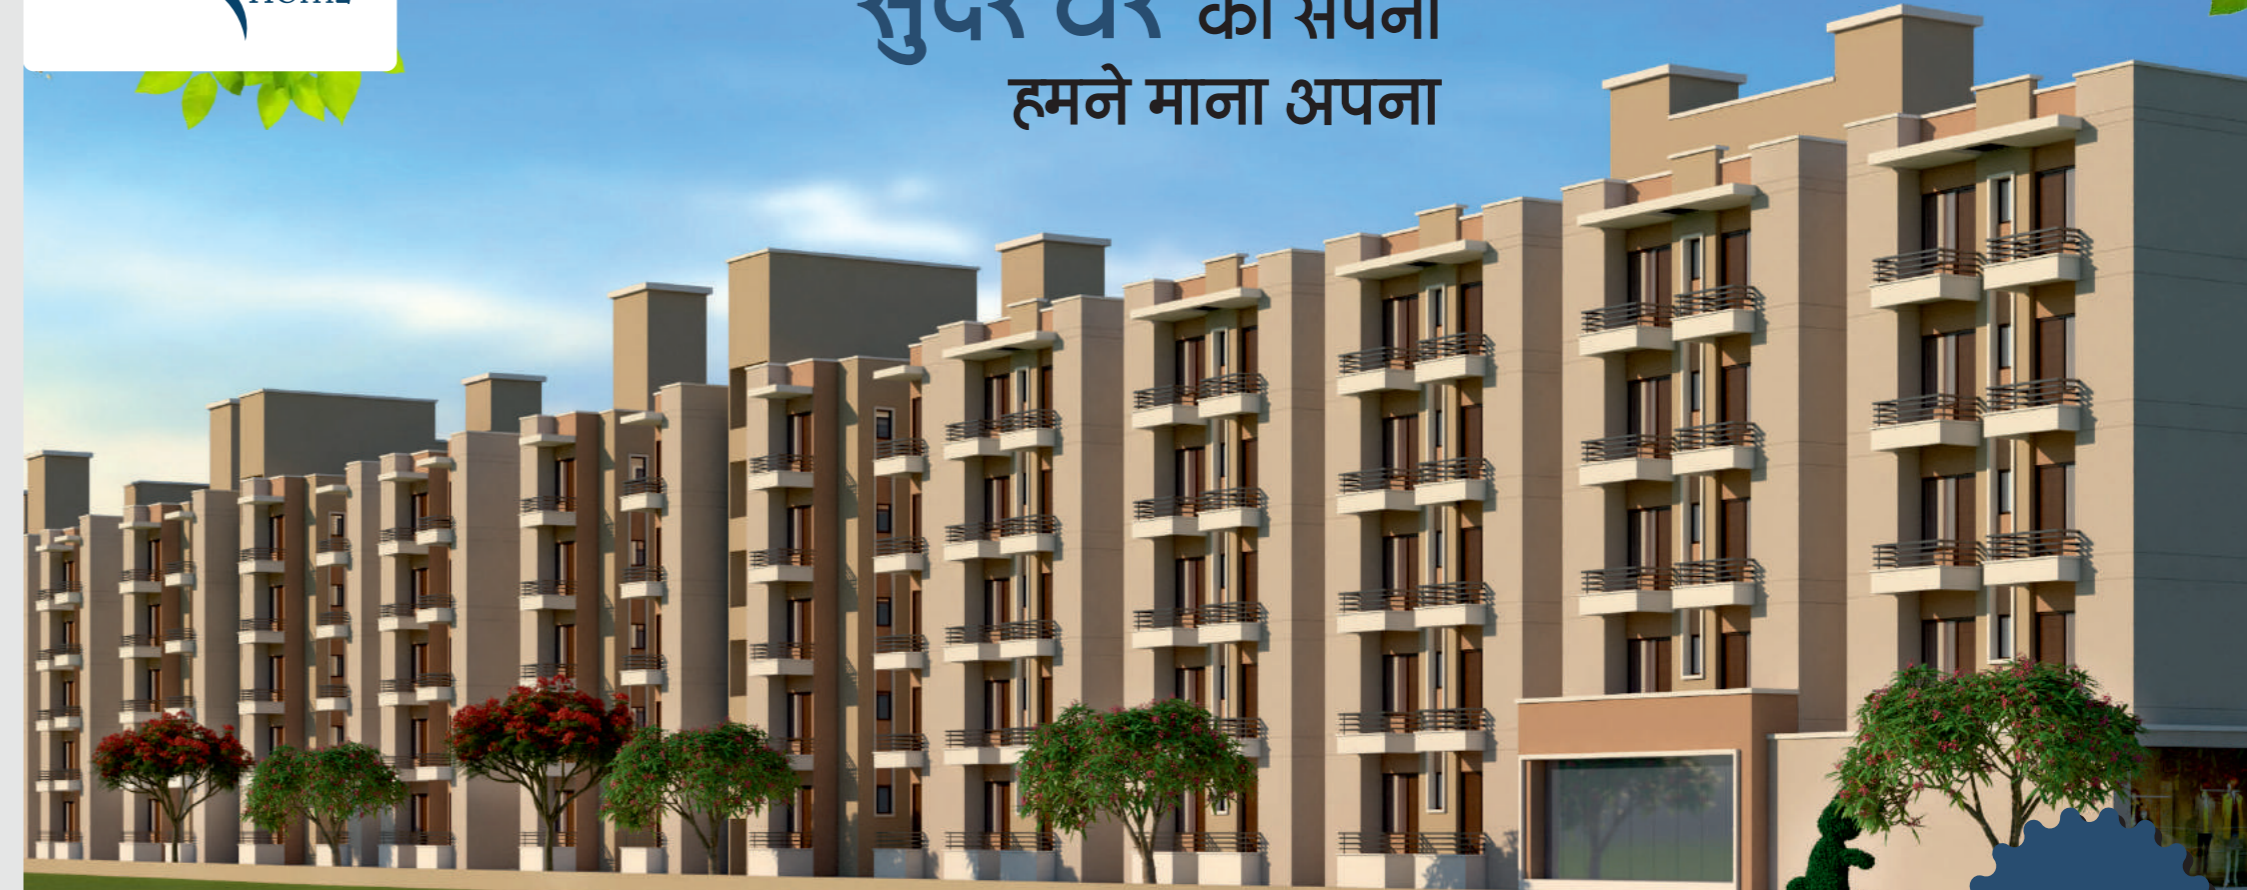

1/2/3 BHK AFFORDABLE FLATS

RERA REG: RAJ./P/2020/1259

For More Details - 9024633332

GS DREAM HOME LLP

This PDF document was edited with Icecream PDF Editor. Upgrade to PRO to remove watermark.

Phone: 0145-2620992 | Web: www.dreamhomz.in

IN ASSOCIATION WITH



SAMRIDDI BUILDERS
enriching lives

Grotech
Growing With Technology

IN ASSOCIATION WITH



SAMRIDDI BUILDERS
enriching lives

Grotech
Growing With Technology

मुख्यमंत्री जनआवास 2015 योजना के अर्न्तगत

SITE ADDRESS:
Ansal Township,
Janana Hospital Road, Ajmer





हमारा आशियाना हमारा परिवार



तिनका-तिनका करके एक घोंसला बनाया है,
हमने आपके अरमानों को कुछ
इस तरह सजाया है.....



स्वस्थ पर्यावरण स्वस्थ जीवन...
हमे है आपका ख्याल

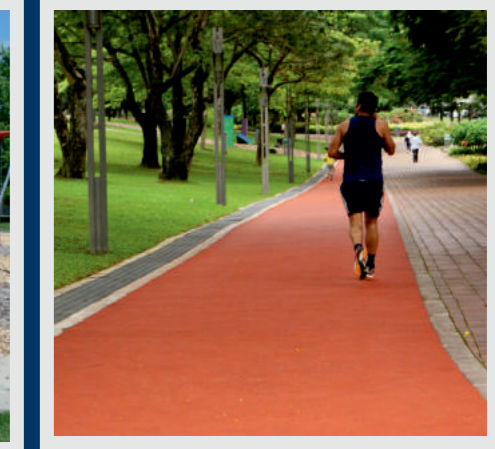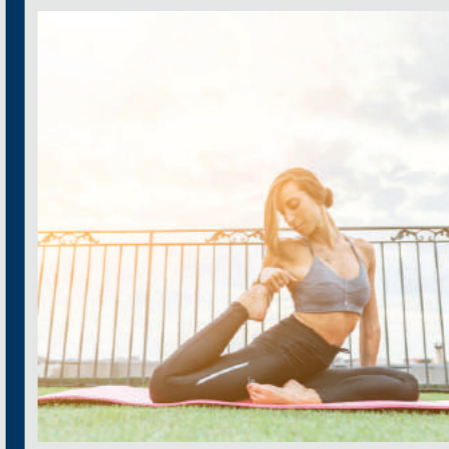

कम्युनिटी पार्क । ओपन जिम । जोगिंग ट्रैक ।
योग एवं ध्यानयोग क्षेत्र । पावर बैंकअप (कॉमन एरिया)



सुविधाओं से परिपूर्ण... मॉडर्न जीवन की सुविधाएँ
24 घंटे सिविलोरिटी । मल्टीपरपज हॉल । गार्ड रूम । सी सी टी वी कैमरा । पार्किंग स्पेस

खेल – कूद और बच्चों का विकास

आपकी रोजमर्रा की जरूरतों का ख्याल

This PDF document was edited with Icecream PDF Editor.
Upgrade to PRO to remove watermark.

बैडमिंटन कोर्ट | स्केटिंग रिंग | टेबल टेनिस | ओपन एम्फिथियेटर |

ताश टेबल | कैरम टेबल | चैस बोर्ड | टॉट-लॉट

पार्टी लॉन | शॉपिंग सेन्टर | लाइब्रेरी | वरिष्ठ नागरिक क्षेत्र





LEGEND :

- | | | | | | | | |
|-----------------------|-------------------|------------------------|-------------------------|---------------------|-----------------------|-----------------------|------------------------|
| 1. Main Entrance | 4. Party Lawn | 7. Outdoor Gym | 10. Yoga Area | 13. Gazebo | 16. EWS Flats (1 BHK) | 19. LIG Flats (3 BHK) | 22. 4 Wheeler parking |
| 2. Entry Plaza | 5. Community Park | 8. Tot-Lot Area | 11. Childrens Play Area | 14. Badminton Court | 17. LIG Flats (2 BHK) | 20. Commercial | 23. Multi-Purpose Hall |
| 3. Multi-Purpose Hall | 6. Jogging Track | 9. Senior Citizen Area | 12. Skating Ring | 15. Oat | 18. LIG Flats (3 BHK) | 21, 2 Wheeler Parking | |

This PDF document was edited with **Icecream PDF Editor**.
 Upgrade to **PRO** to remove watermark.





EWS- 1BHK
AREA- 415 Sqft.
NUMBER OF FLATS- 70



LIG I- 2BHK
AREA- 586 Sqft.
NUMBER OF FLATS- 70



LIG II- 3BHK
AREA- 812 Sqft.
NUMBER OF FLATS- 186



MAP LOCATION
(Map not to scale)

एक बेहतरीन
लाकेशन के साथ



DREAM HOMZ — से दूरिया —

रेलवे स्टेशन	: 9 कि.मी.
बस स्टैण्ड	: 7 कि.मी.
जनाना अस्पताल	: 2 कि.मी.
DPWS स्कूल	: 1 कि.मी.
भगवंत यूनिवर्सिटी	: 1 कि.मी.
MD यूनिवर्सिटी	: 3 कि.मी.

मुख्यमंत्री जन आवास योजना – 2015 के अन्तर्गत मकान प्राप्ति से विशेष लाभ

1. फ्लैट खरीदने के लिए एक साथ पैसा जुटाने की आवश्यकता नहीं होती, क्योंकि लाभार्थी को बैंक से आसान ऋण की सुविधा उपलब्ध है।
2. उक्त योजना के फ्लैटों में प्रधानमंत्री आवास योजना 2015 के अन्तर्गत, ब्याज सब्सिडी (6,00,000 रुपये तक के लोन पर), आवेदक के लोन खतों में नेशनल हाउसिंग बैंक (NHB/HUDCO) द्वारा की जायेगी।
3. उक्त योजना के फ्लैट खरीदने से आवेदक के धन, समय व श्रम की बचत होती है एवं निर्माण के लिए संसाधन जुटाने की आवश्यकता नहीं होती।
4. कम्पनी द्वारा निर्मित फ्लैटों का डिजाईन, अनुभवी वास्तुकारों द्वारा बनाया जाता है तथा निर्माण अनुभवी अभियन्ताओं की देख-रेख में बनाया जाता है, जिसमें सभी आवश्यक सुविधाओं एवं वातावरण का ध्यान रखा जाता है।
5. कम्पनी के फ्लैट मंहगी प्राइम लोकेशन पर होने के बावजूद उक्त योजना में सस्ते उपलब्ध कराये जाते हैं।
6. स्टाम्प ड्यूटी (E.W.S फ्लैट एवं LIG-I & LIG-II फ्लैट के लिये) की न्यूनतम राशि राज्य सरकार द्वारा प्रयत्नित एवं निर्धारित दरों पर देय होगी।

VARIOUS SPECIFICATIONS TO BE PROVIDED

AREA	WALL	FLOOR	DOOR	WINDOWS/ VENTILATORS	OTHERS	ELECTRICALS
Living/ Dinning	POP/Gypsum Finish Smooth Wal	Vitrified/ Porcelain Tiles	Flush Door	Aluminium/ MS Painted	-----	Concealed Copper Wiring, Modular Switches
Drawing	POP/Gypsum Finish Smooth Wall	Vitrified/ Porcelain Tiles	Flush Door	Aluminium/ MS Painted	-----	Concealed Copper Wiring, Modular Switches
Bedroom	POP/Gypsum Finish Smooth Wall	Vitrified/ Porcelain Tiles	Flush Door	Aluminium/ MS Painted	-----	Concealed Copper Wiring, Modular Switches
Kitchen	Tiles up to 2Ft above counter	Vitrified/ Porcelain Tiles	-----	Aluminium/ MS Painted	Granite Counter Top with S.S Sink	Concealed Copper Wiring, Modular Switches
Toilet	Designer Ceramic Tiles till 7 ft Height	Anti Skid Ceramic Tiles	Flush Door	Aluminium/ MS Painted	Premium Quality C.P & Sanitary Fittings	Concealed Copper Wiring, Modular Switches
Balconies	White Primer Paint	Anti Skid Ceramic Tiles	-----	-----	MS railing with Enamel paint	-----

